



宣城市聚贤强村产业服务有限公司宣州区养贤乡乡村振兴电商科技产业园

—总平面图

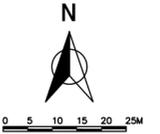


主要技术经济指标表

规划建设用地面积	18608 m ²		
名称	占地面积	建筑面积	计容面积
1#厂房	2157.8 m ²	5050.8 m ²	4479.6 m ²
2#厂房	2392.5 m ²	2392.5 m ²	7177.5 m ²
3#厂房	1984 m ²	4250.1 m ²	5990.1 m ²
4#厂房	1984 m ²	4250.1 m ²	5990.1 m ²
门卫	40.0 m ²	40.0 m ²	40.0 m ²
合计	8558.3 m ²	15983.5 m ²	23677.3 m ²
建筑密度	46.0%		
容积率	1.27		
绿地率	3.13%		
机动车停车位	48个		

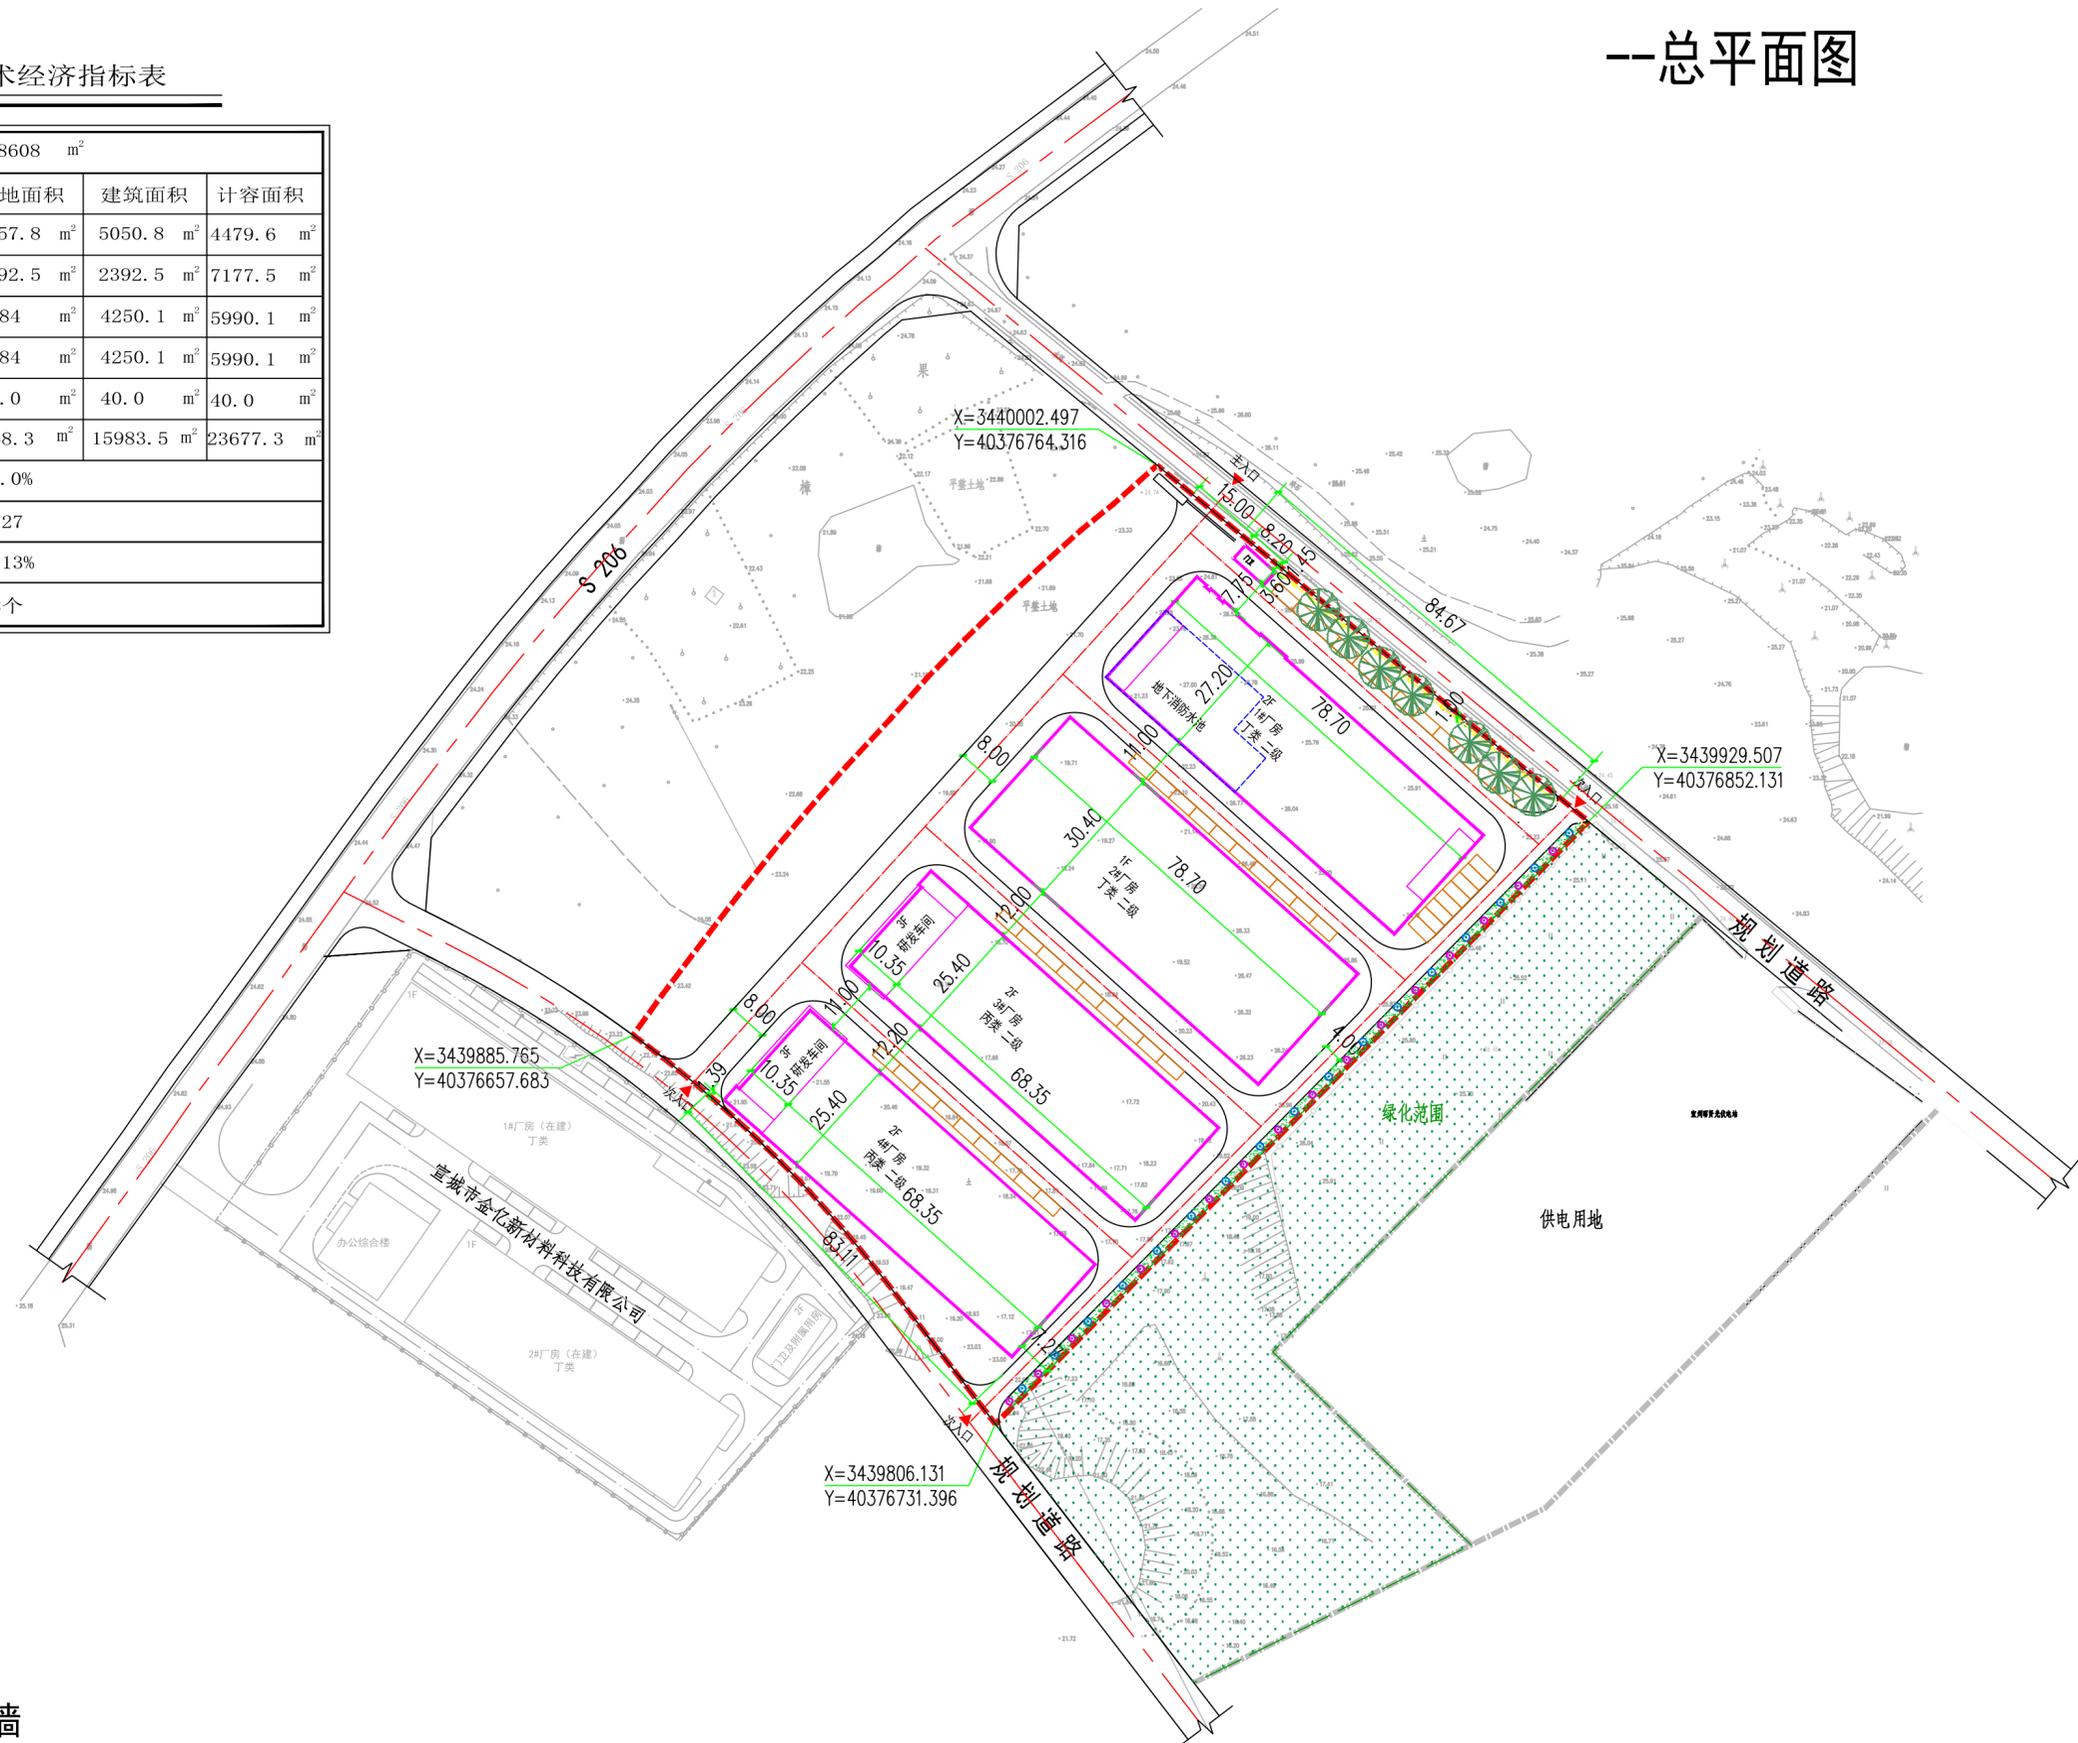

图例

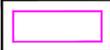-  规划建筑
-  道路
-  绿化
-  用地界线
-  通透式围墙